

# 1階施設平面図

S=1:600




西

北


南

東

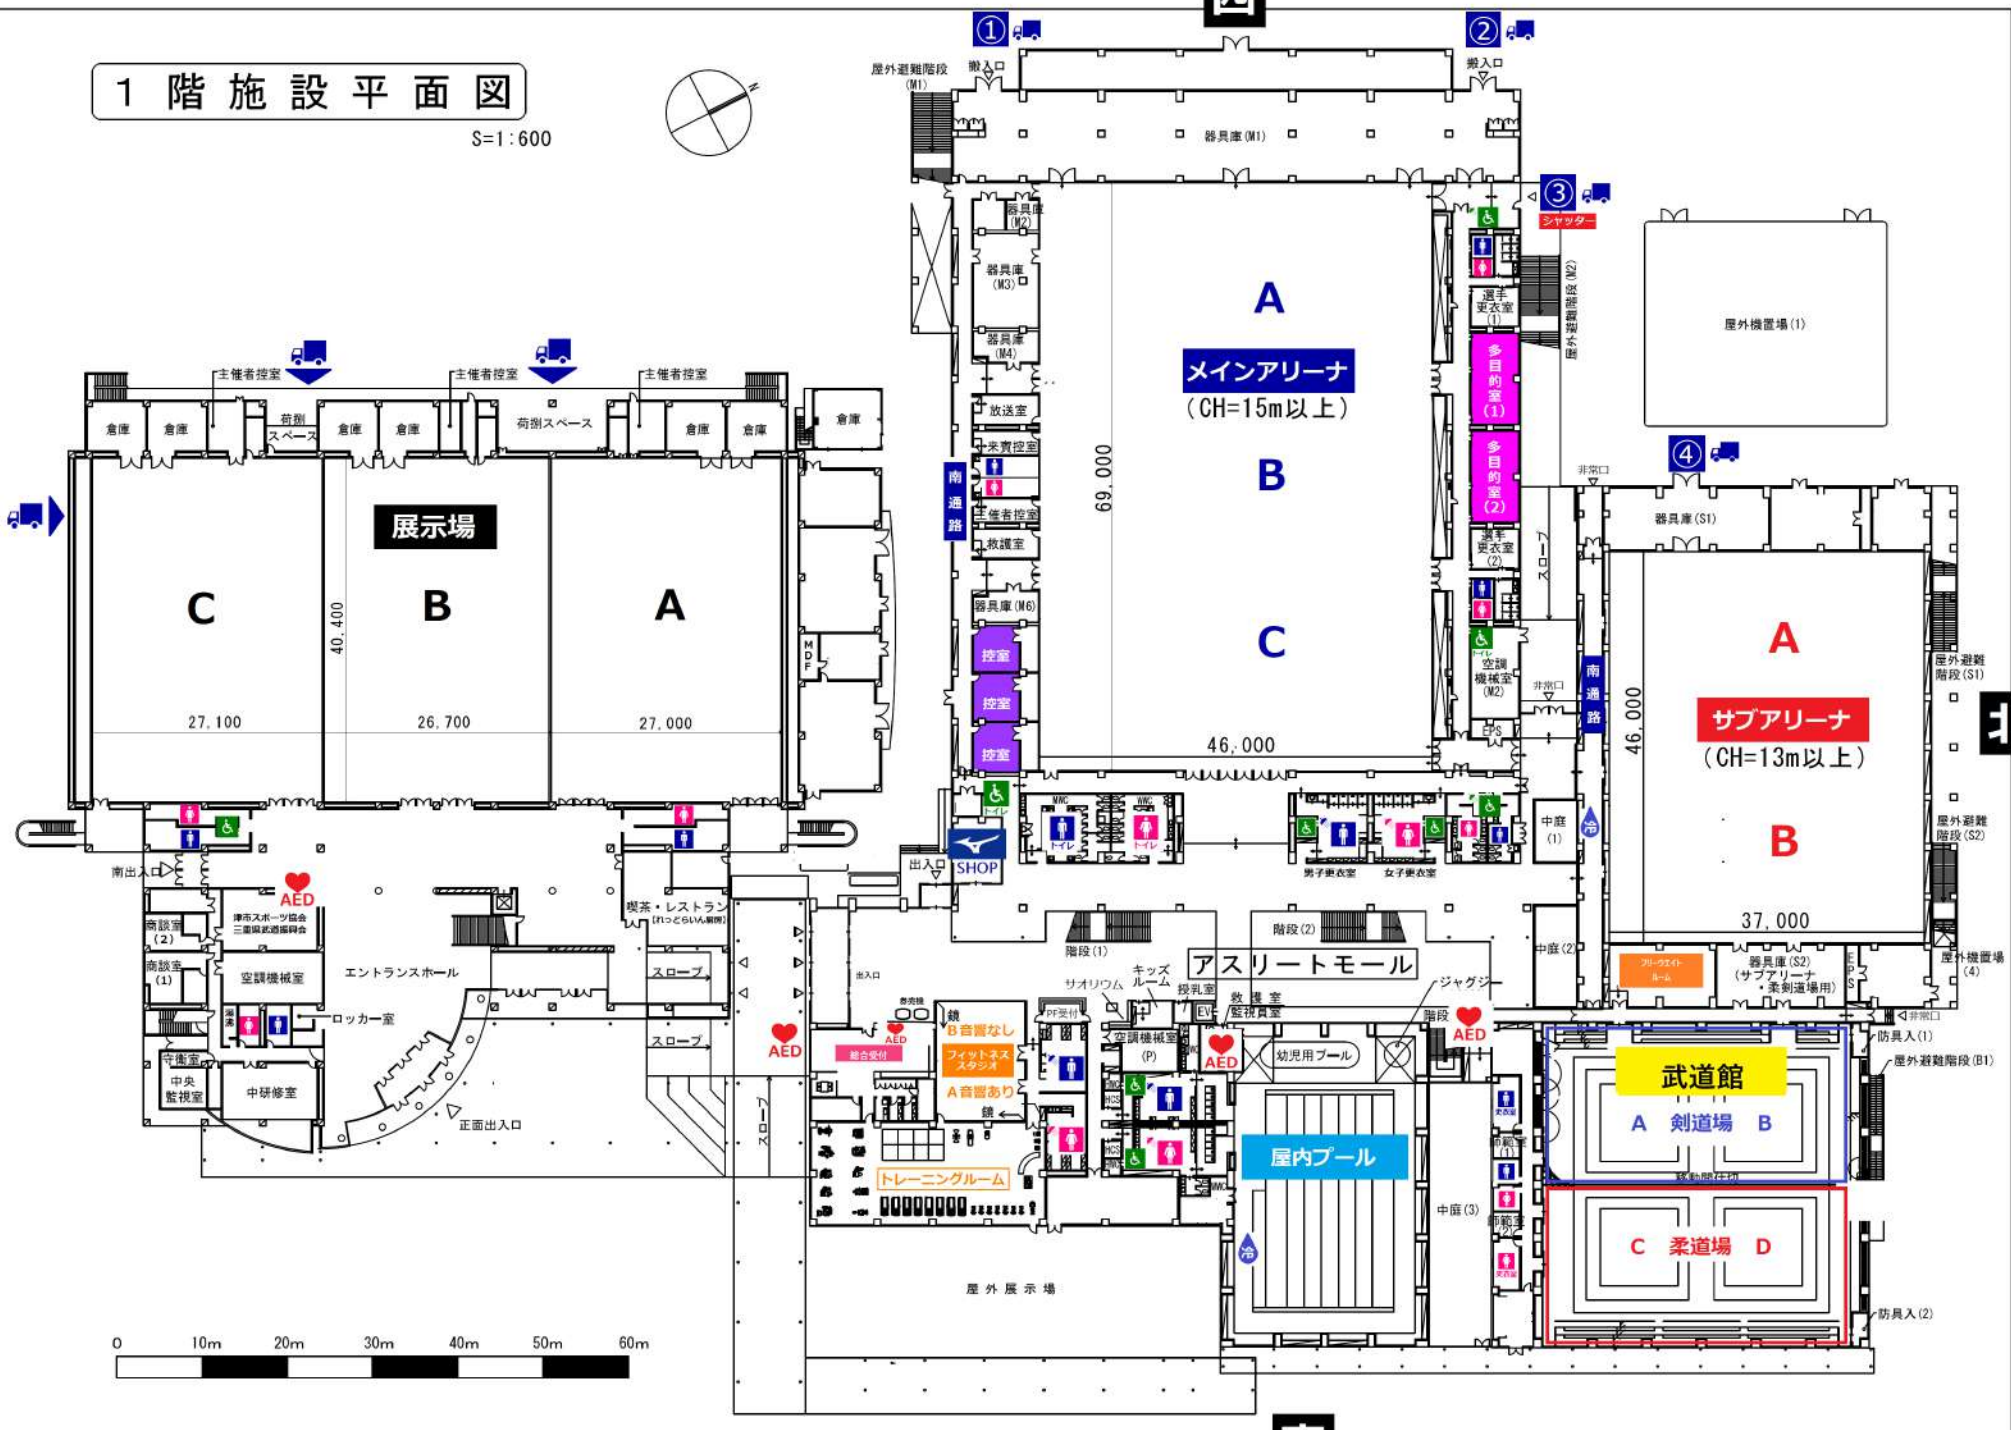

# 2階施設平面図

S=1:600

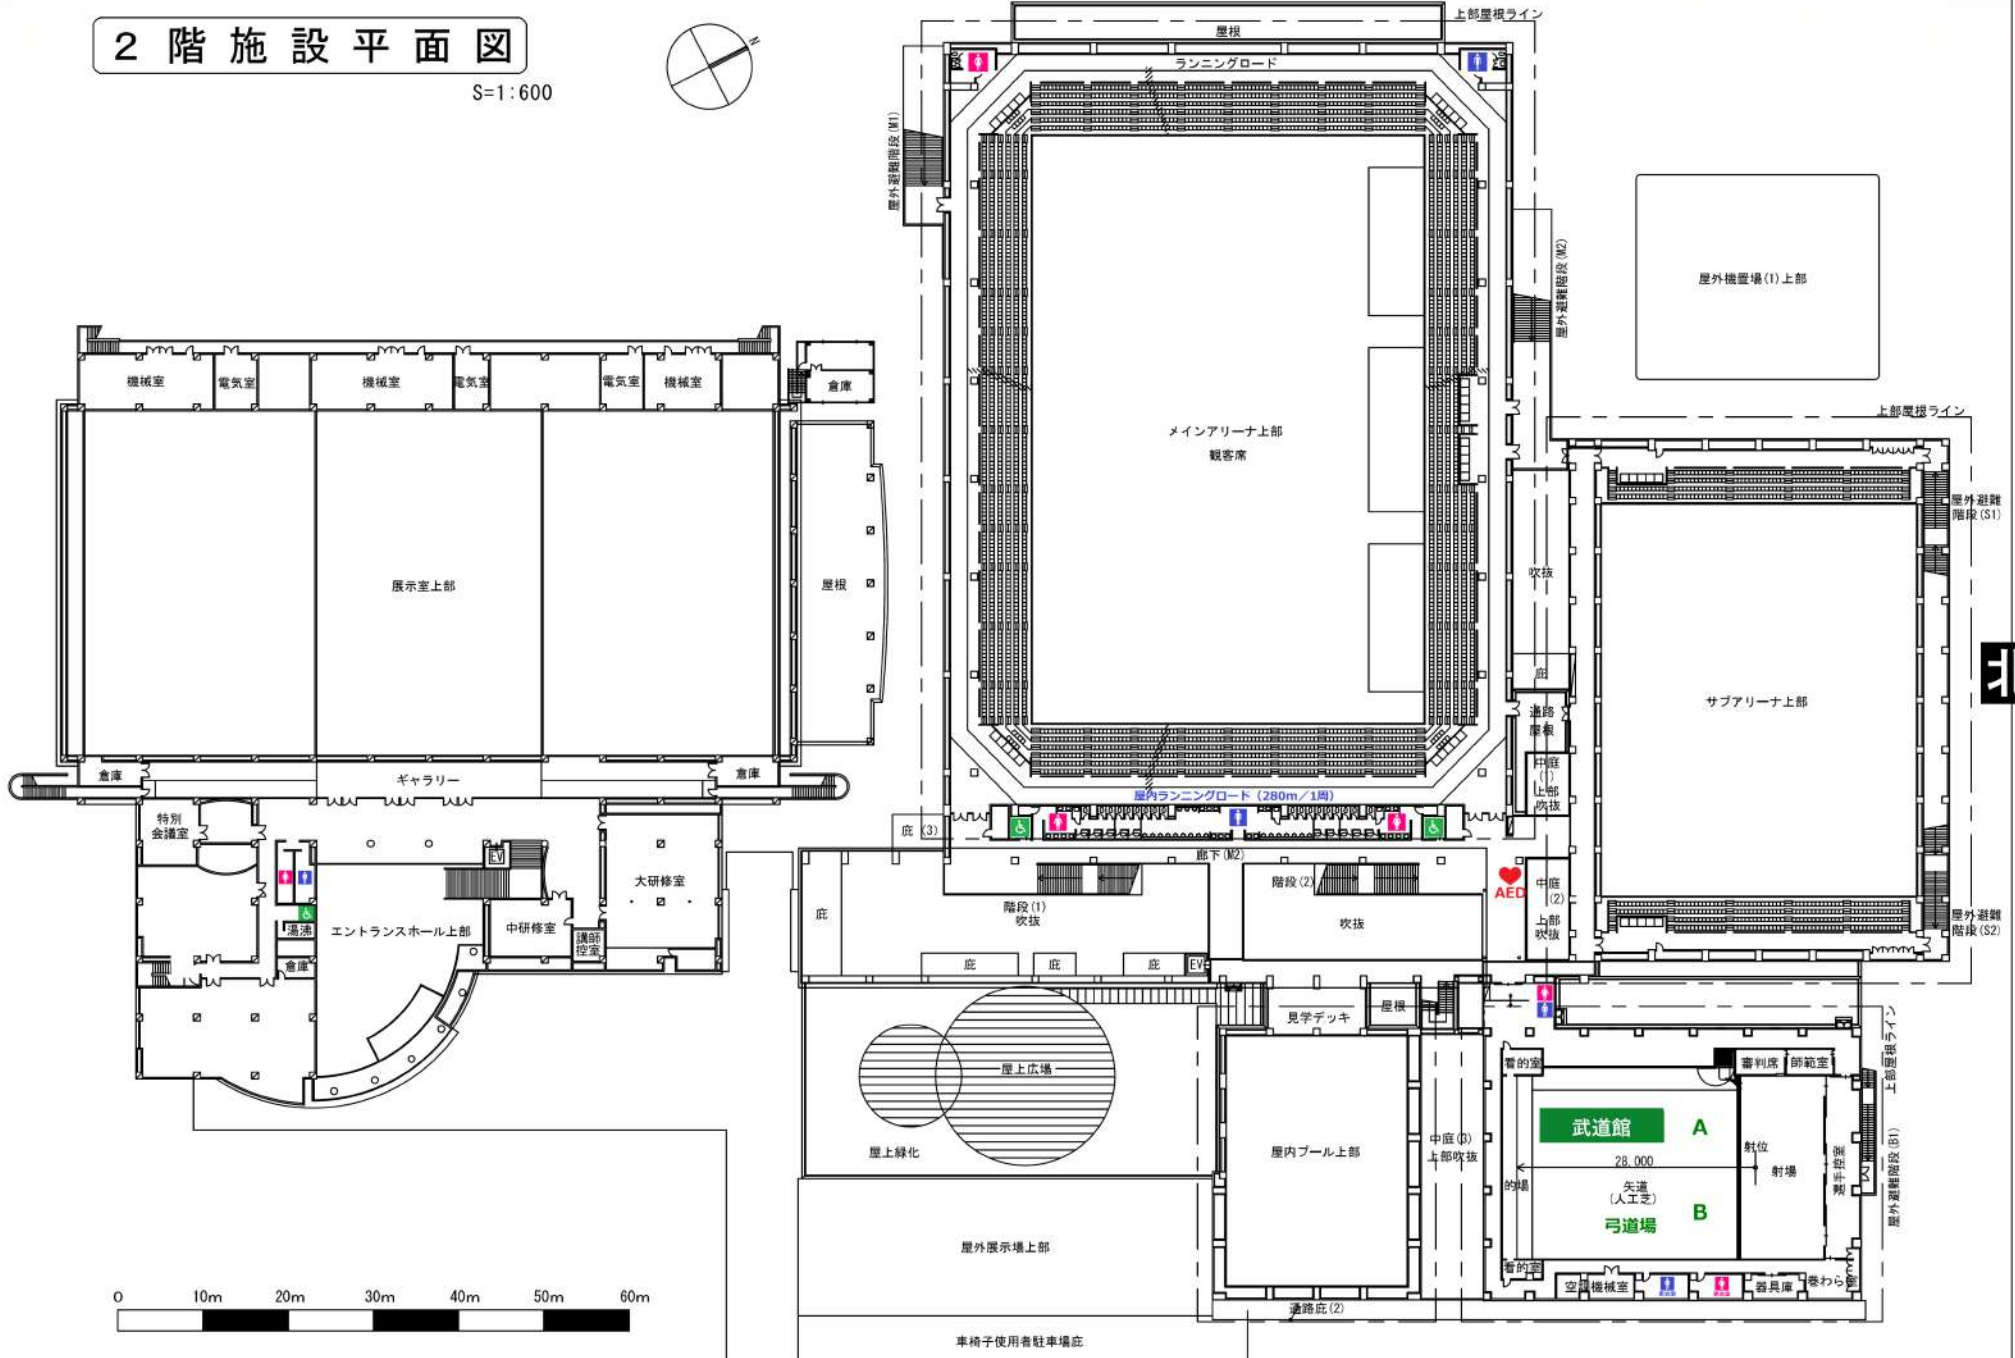

南

北

東

